

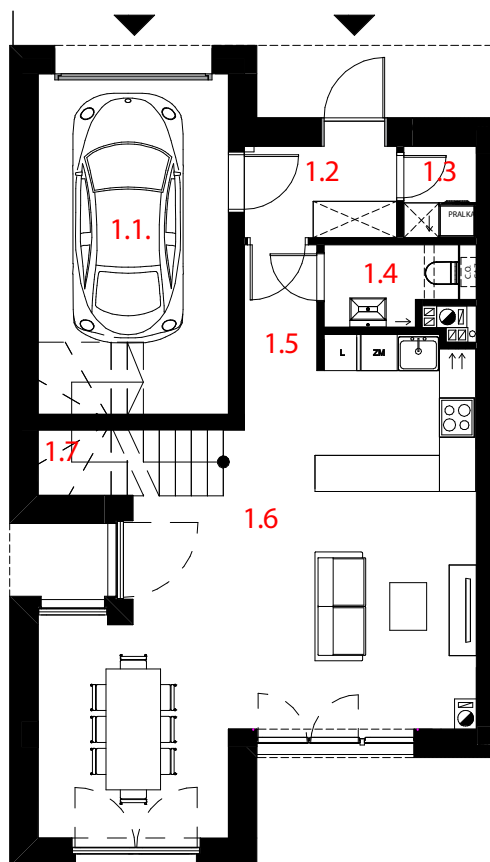


RZUT PARTERU

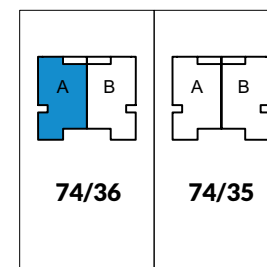


RZUT PIĘTRA

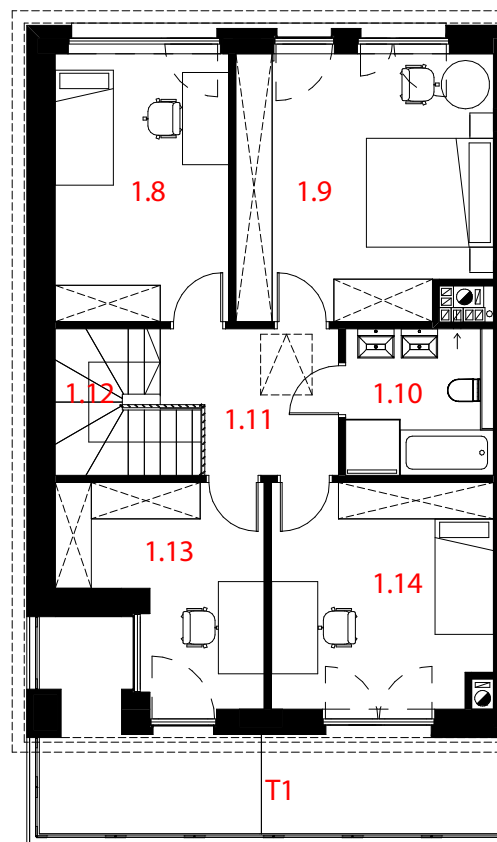

1.1.	GARA	17,74 m <sup>2</sup>
1.2	WIATROLAP	3,80 m <sup>2</sup>
1.3	POM. GOSP.	1,81 m <sup>2</sup>
1.4	WC	2,69 m <sup>2</sup>
1.5	KORYTARZ	2,50 m <sup>2</sup>
1.6	SALON Z KUCHNI	40,44 m <sup>2</sup>
1.7	SCHODY	3,52 m <sup>2</sup>

1.8	POKÓJ	12,72 m <sup>2</sup>
1.9	POKÓJ	18,17 m <sup>2</sup>
1.10	ŁAZIENKA	5,56 m <sup>2</sup>
1.11	KORYTARZ	6,39 m <sup>2</sup>
1.12	SCHODY	2,12 m <sup>2</sup>
1.13	POKÓJ	9,82 m <sup>2</sup>
1.14	POKÓJ	13,49 m <sup>2</sup>
		140,77 m <sup>2</sup>

T1	TARAS	15,63 m <sup>2</sup>
----	-------	----------------------

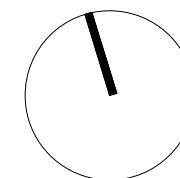

SKALA 1:150