

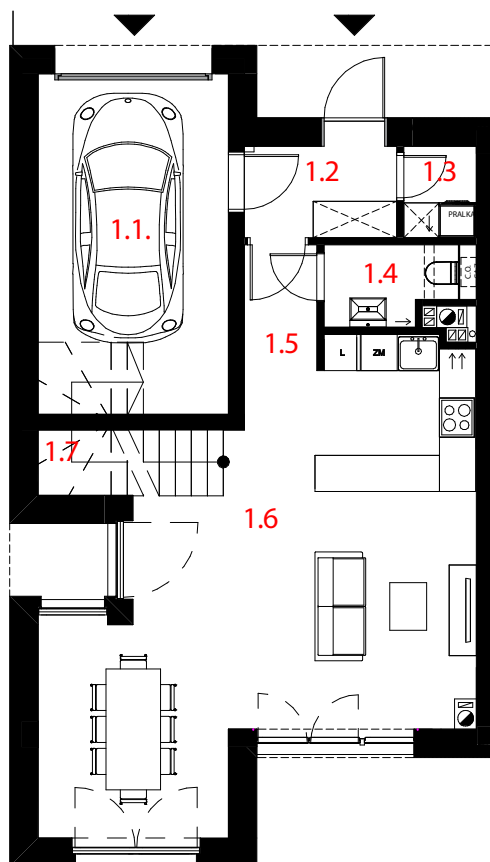


RZUT PARTERU

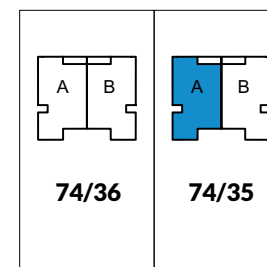


RZUT PIĘTRA

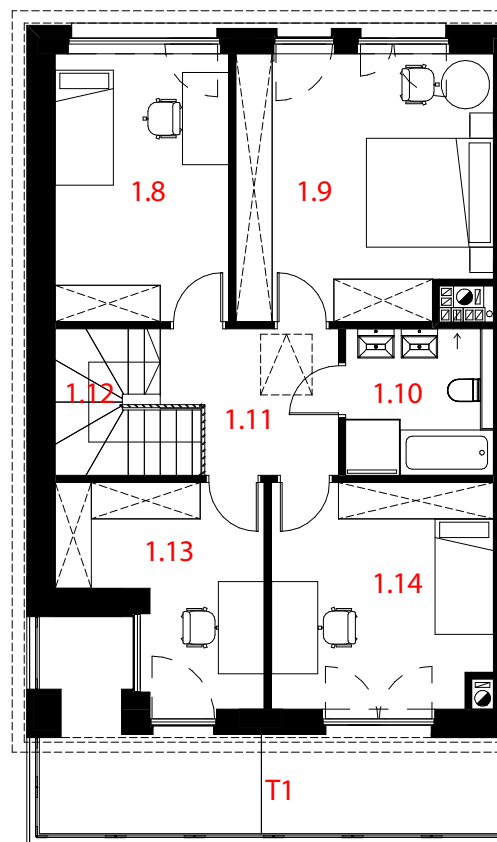

1.1.	GARA	17,74 m ²
1.2	WIATROLAP	3,80 m ²
1.3	POM. GOSP.	1,81 m ²
1.4	WC	2,69 m ²
1.5	KORYTARZ	2,50 m ²
1.6	SALON Z KUCHNI	40,44 m ²
1.7	SCHODY	3,52 m ²

1.8	POKÓJ	12,72 m ²
1.9	POKÓJ	18,17 m ²
1.10	ŁAZIENKA	5,56 m ²
1.11	KORYTARZ	6,39 m ²
1.12	SCHODY	2,12 m ²
1.13	POKÓJ	9,82 m ²
1.14	POKÓJ	13,49 m ²
		140,77 m ²

T1	TARAS	15,63 m ²
----	-------	----------------------

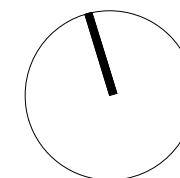

SKALA 1:150